


全体平面図

八幡川

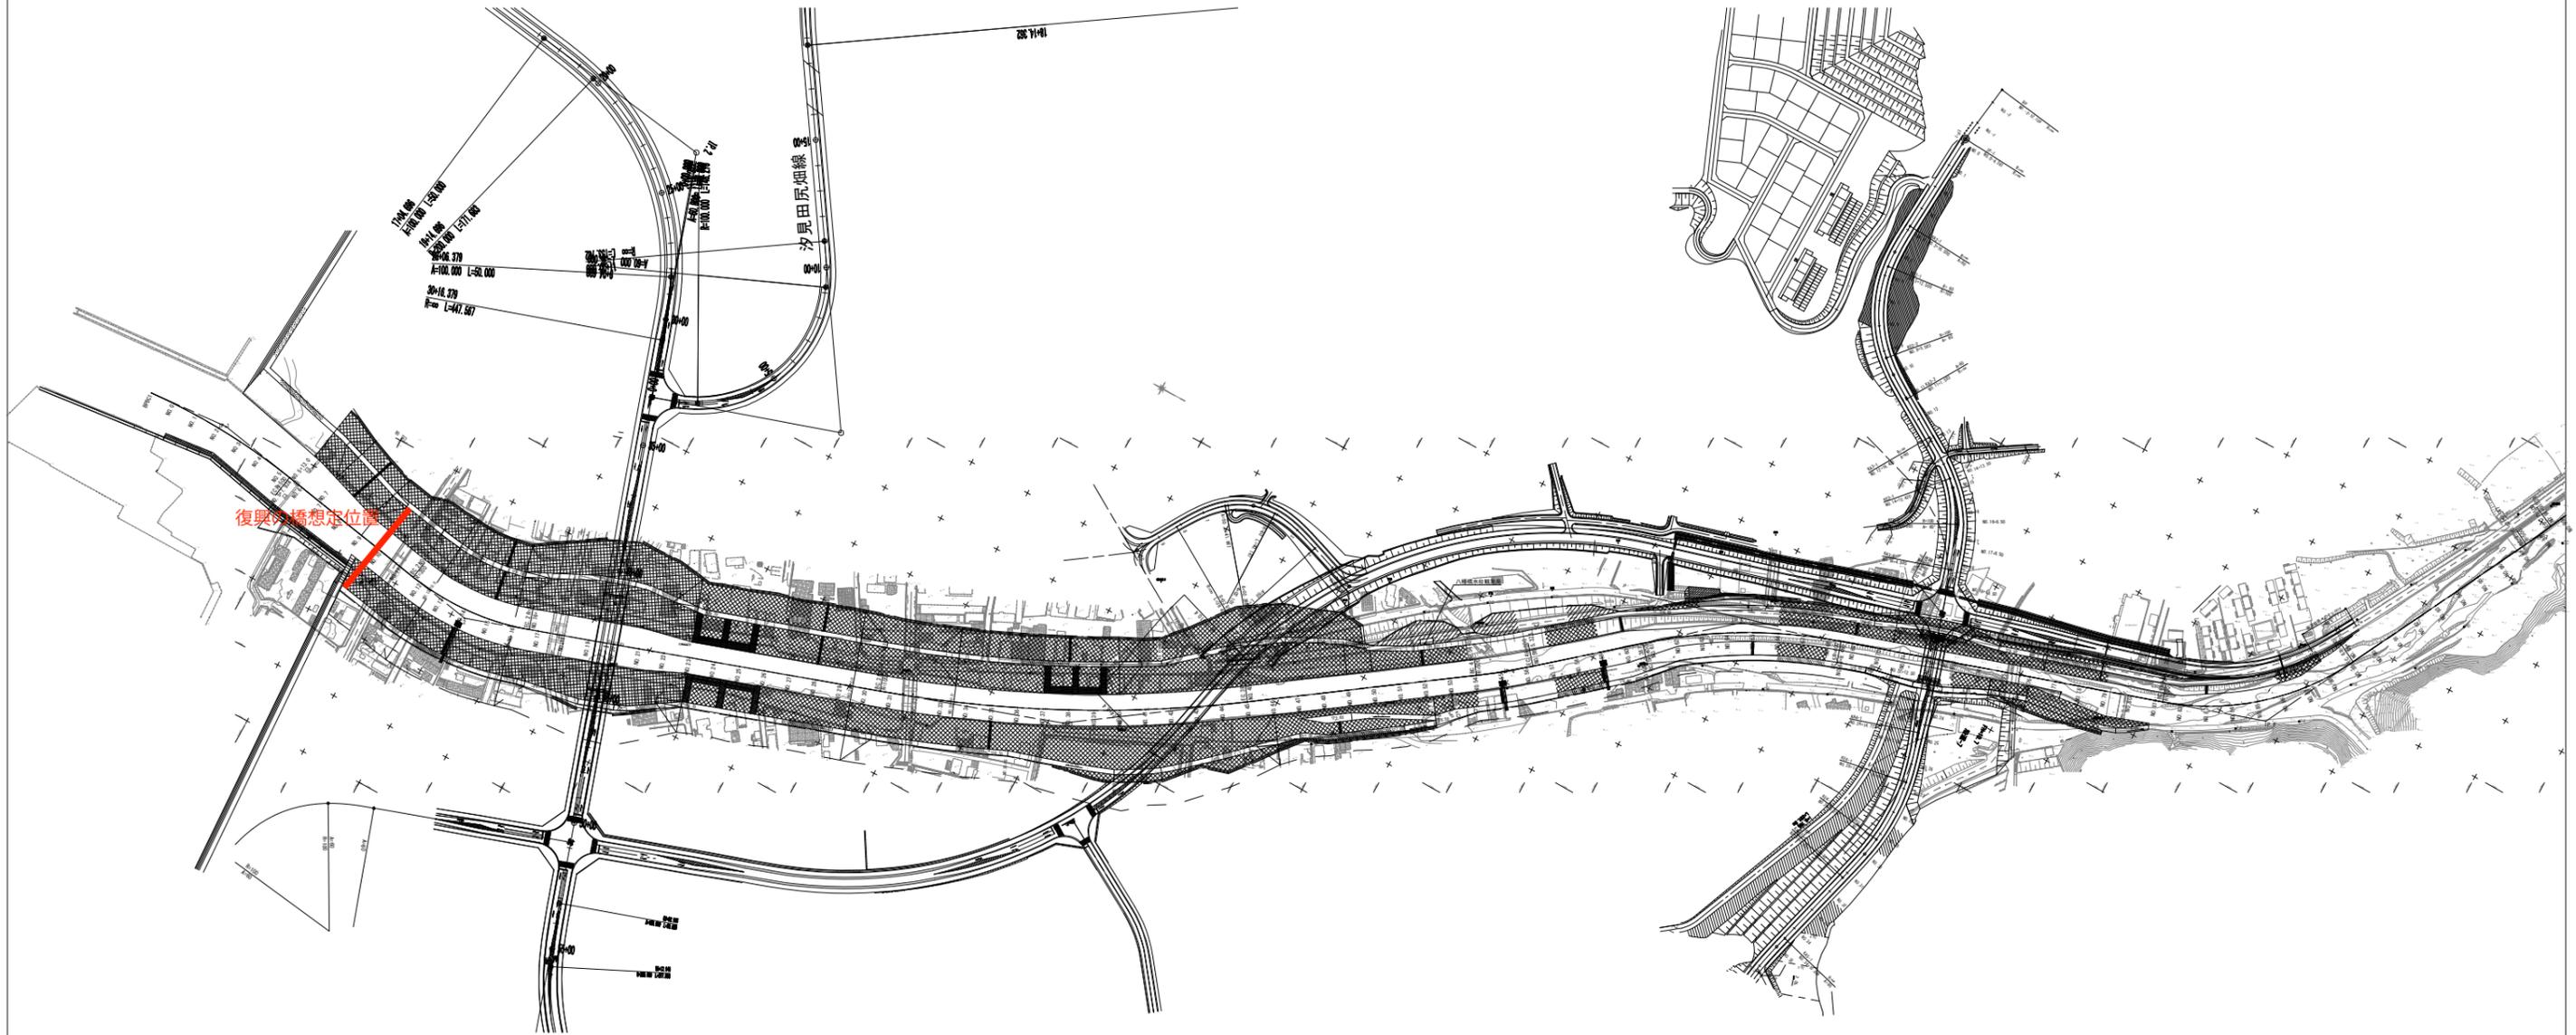

復興橋想定位置

汐原田匠畑線

高144

S=1:2500 @ A1

0 10 100 200 (m)

