



八幡川 横断図 (2) S=1:200
S=1:400 (A3)

NO. 9
GH= -2.52
FH=

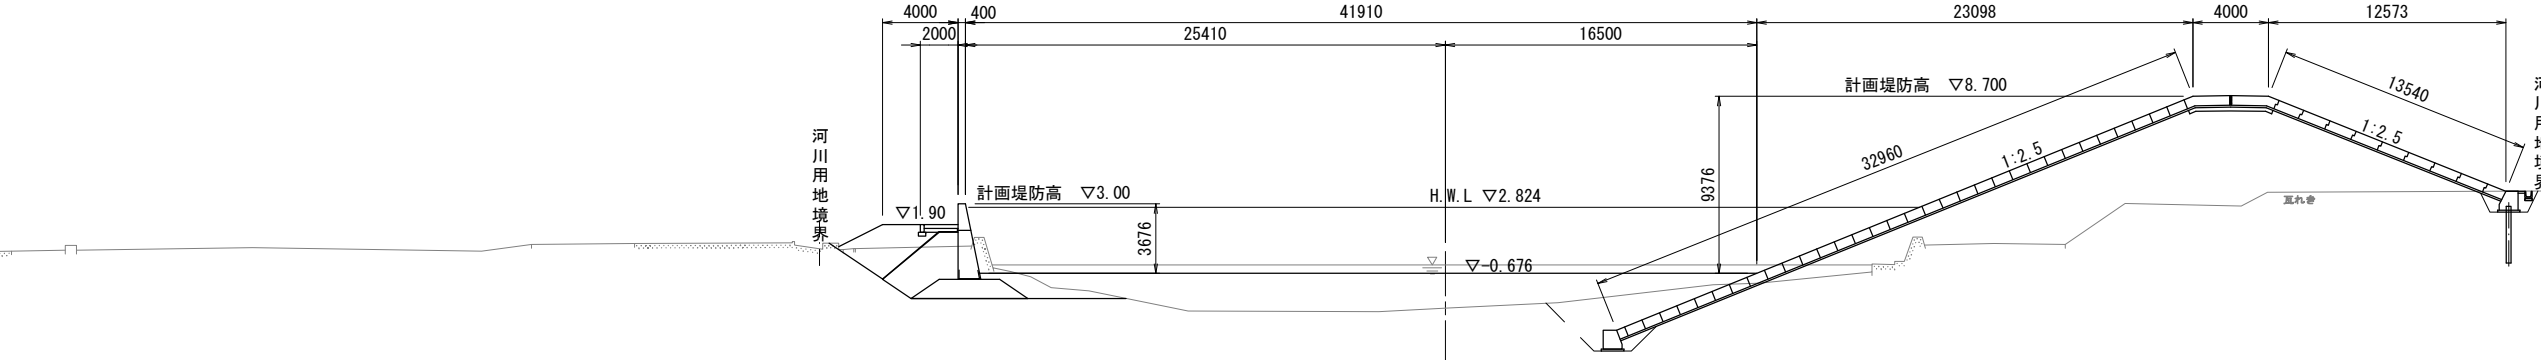


DL=-10.00

NO. 10
GH= -2.52
FH=

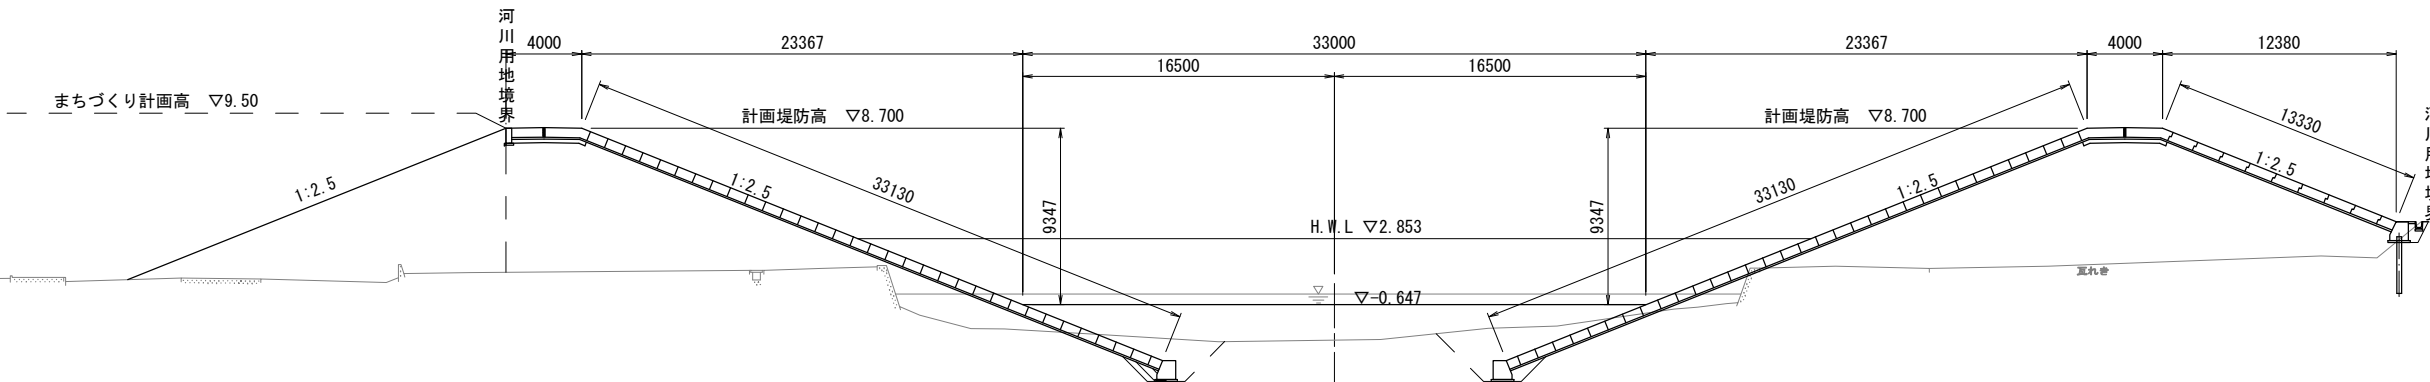

DL=-10.00

NO. 11
GH= -2.87
FH=

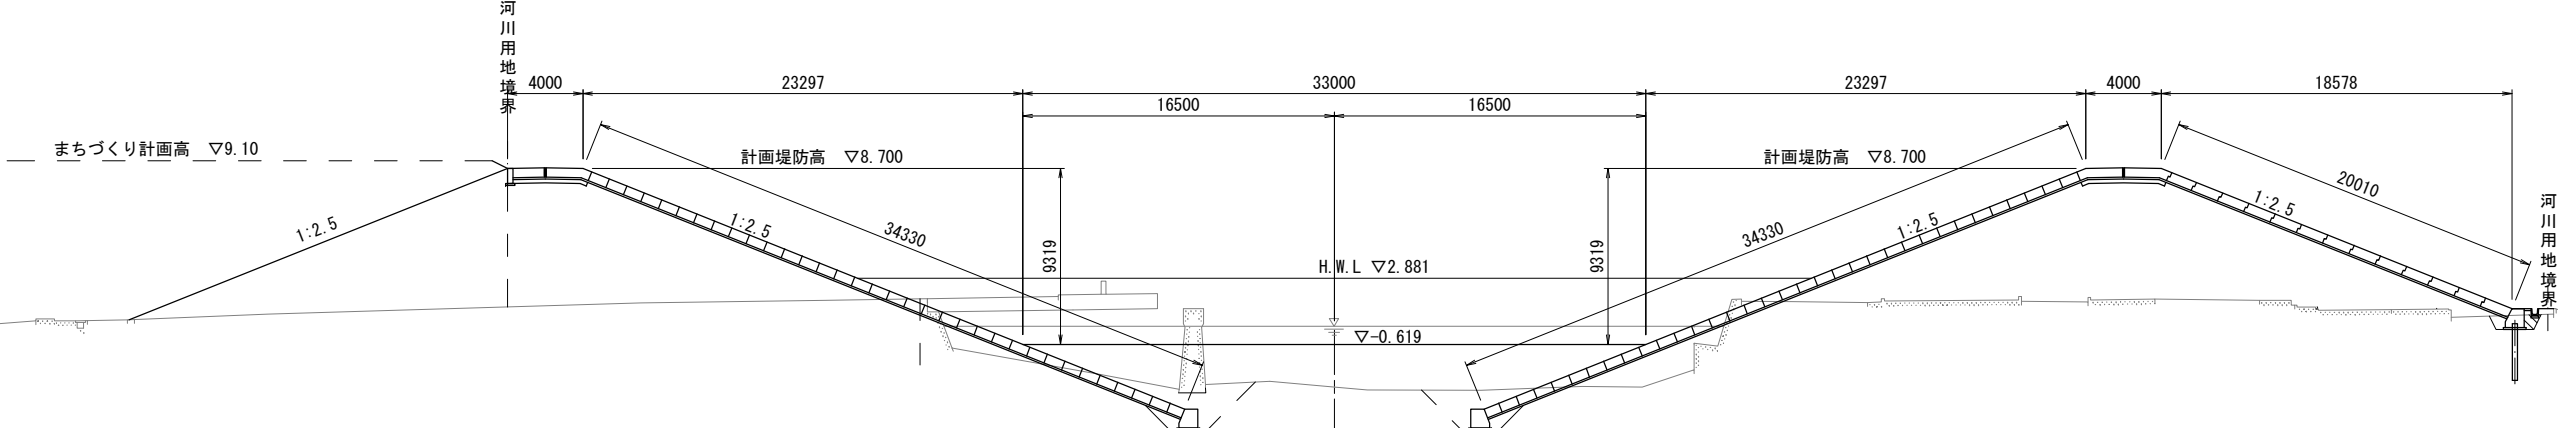

DL=-10.00