
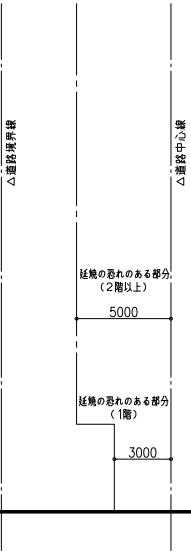


- ▽ バラベット天端
- ▽ PH2FL
- ▽ バラベット天端
- △ RFL (PH1FL)
- ▽ 22FL
- ▽ 21FL
- ▽ 20FL
- ▽ 19FL
- ▽ 18FL
- ▽ 17FL
- ▽ 16FL
- ▽ 15FL
- ▽ 14FL
- ▽ 13FL
- ▽ 12FL
- ▽ 11FL
- ▽ 10FL
- ▽ 9FL
- ▽ 8FL
- ▽ 7FL
- ▽ 6FL
- ▽ 5FL
- ▽ 4FL
- ▽ 3FL
- ▽ 2FL
- ▽ 1FL

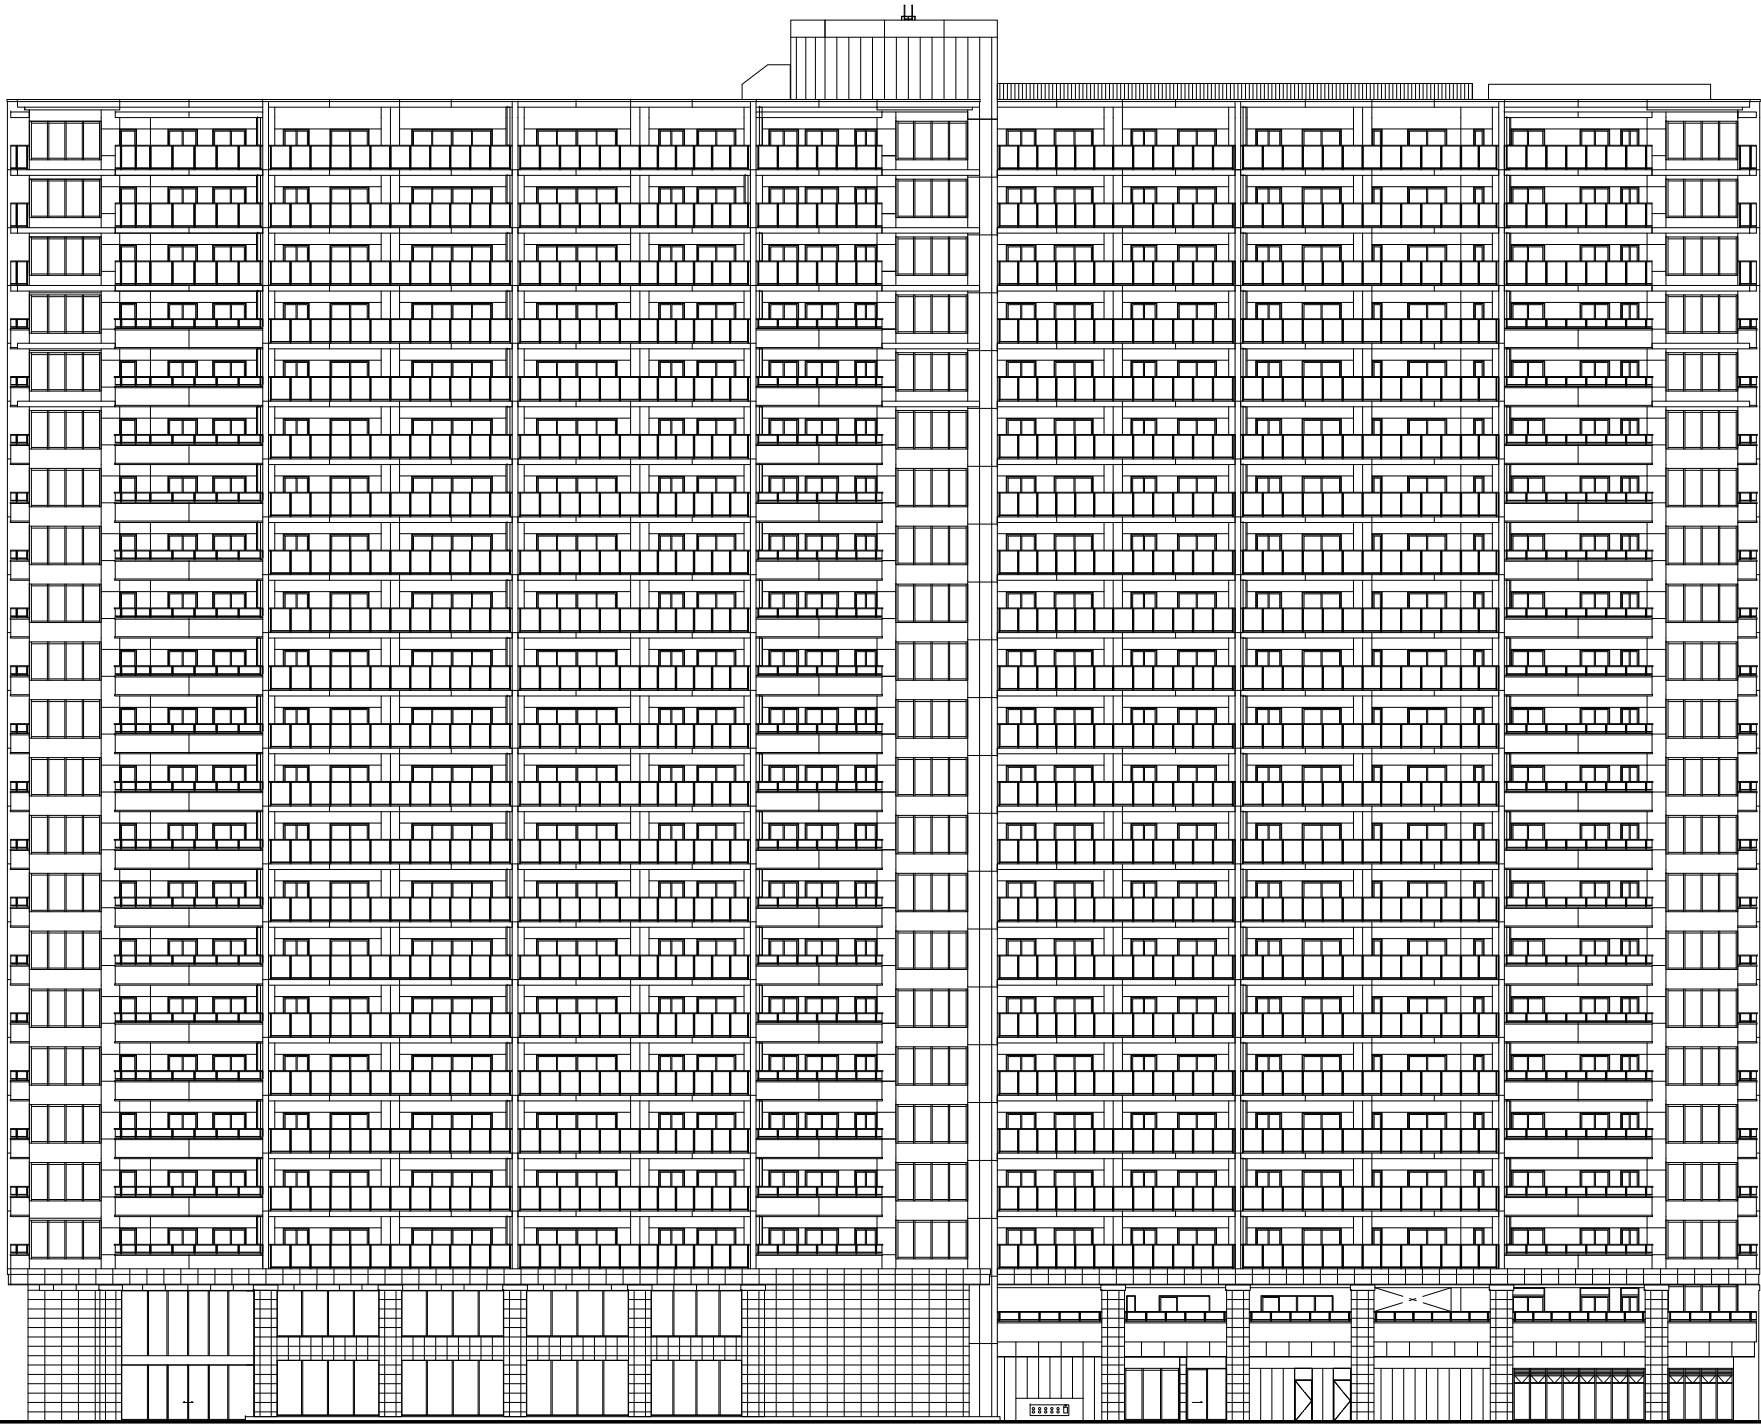

北側立面図