
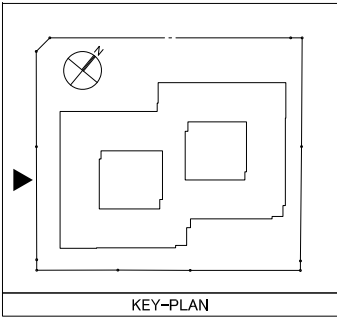
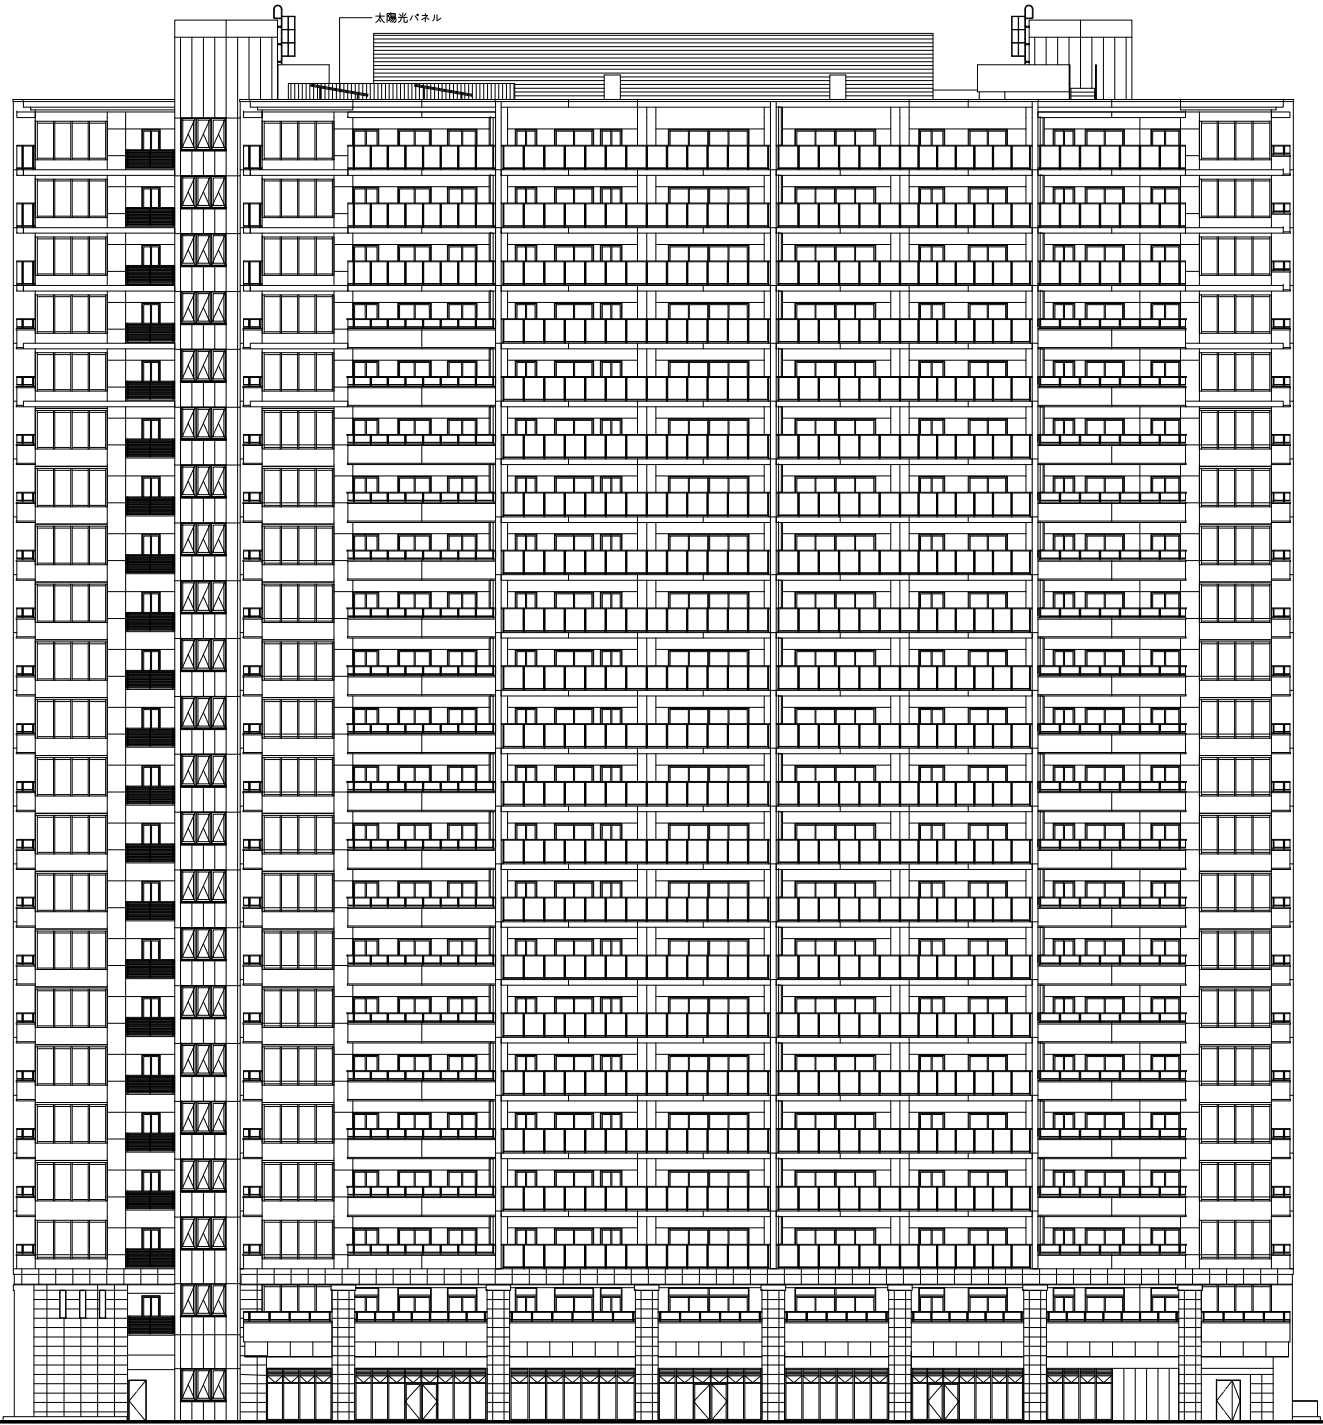


▽パラベット天端
▽PH2FL
▽パラベット天端
△RFL (PH1FL)
▽22FL
▽21FL
▽20FL
▽19FL
▽18FL
▽17FL
▽16FL
▽15FL
▽14FL
▽13FL
▽12FL
▽11FL
▽10FL
▽9FL
▽8FL
▽7FL
▽6FL
▽5FL
▽4FL
▽3FL
▽2FL
▽1FL

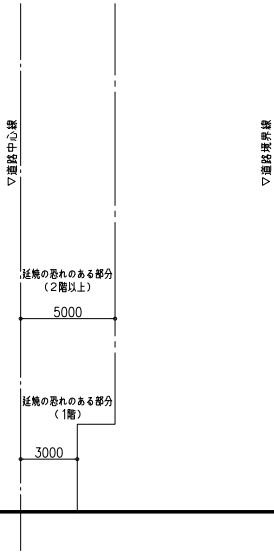

西側立面図